
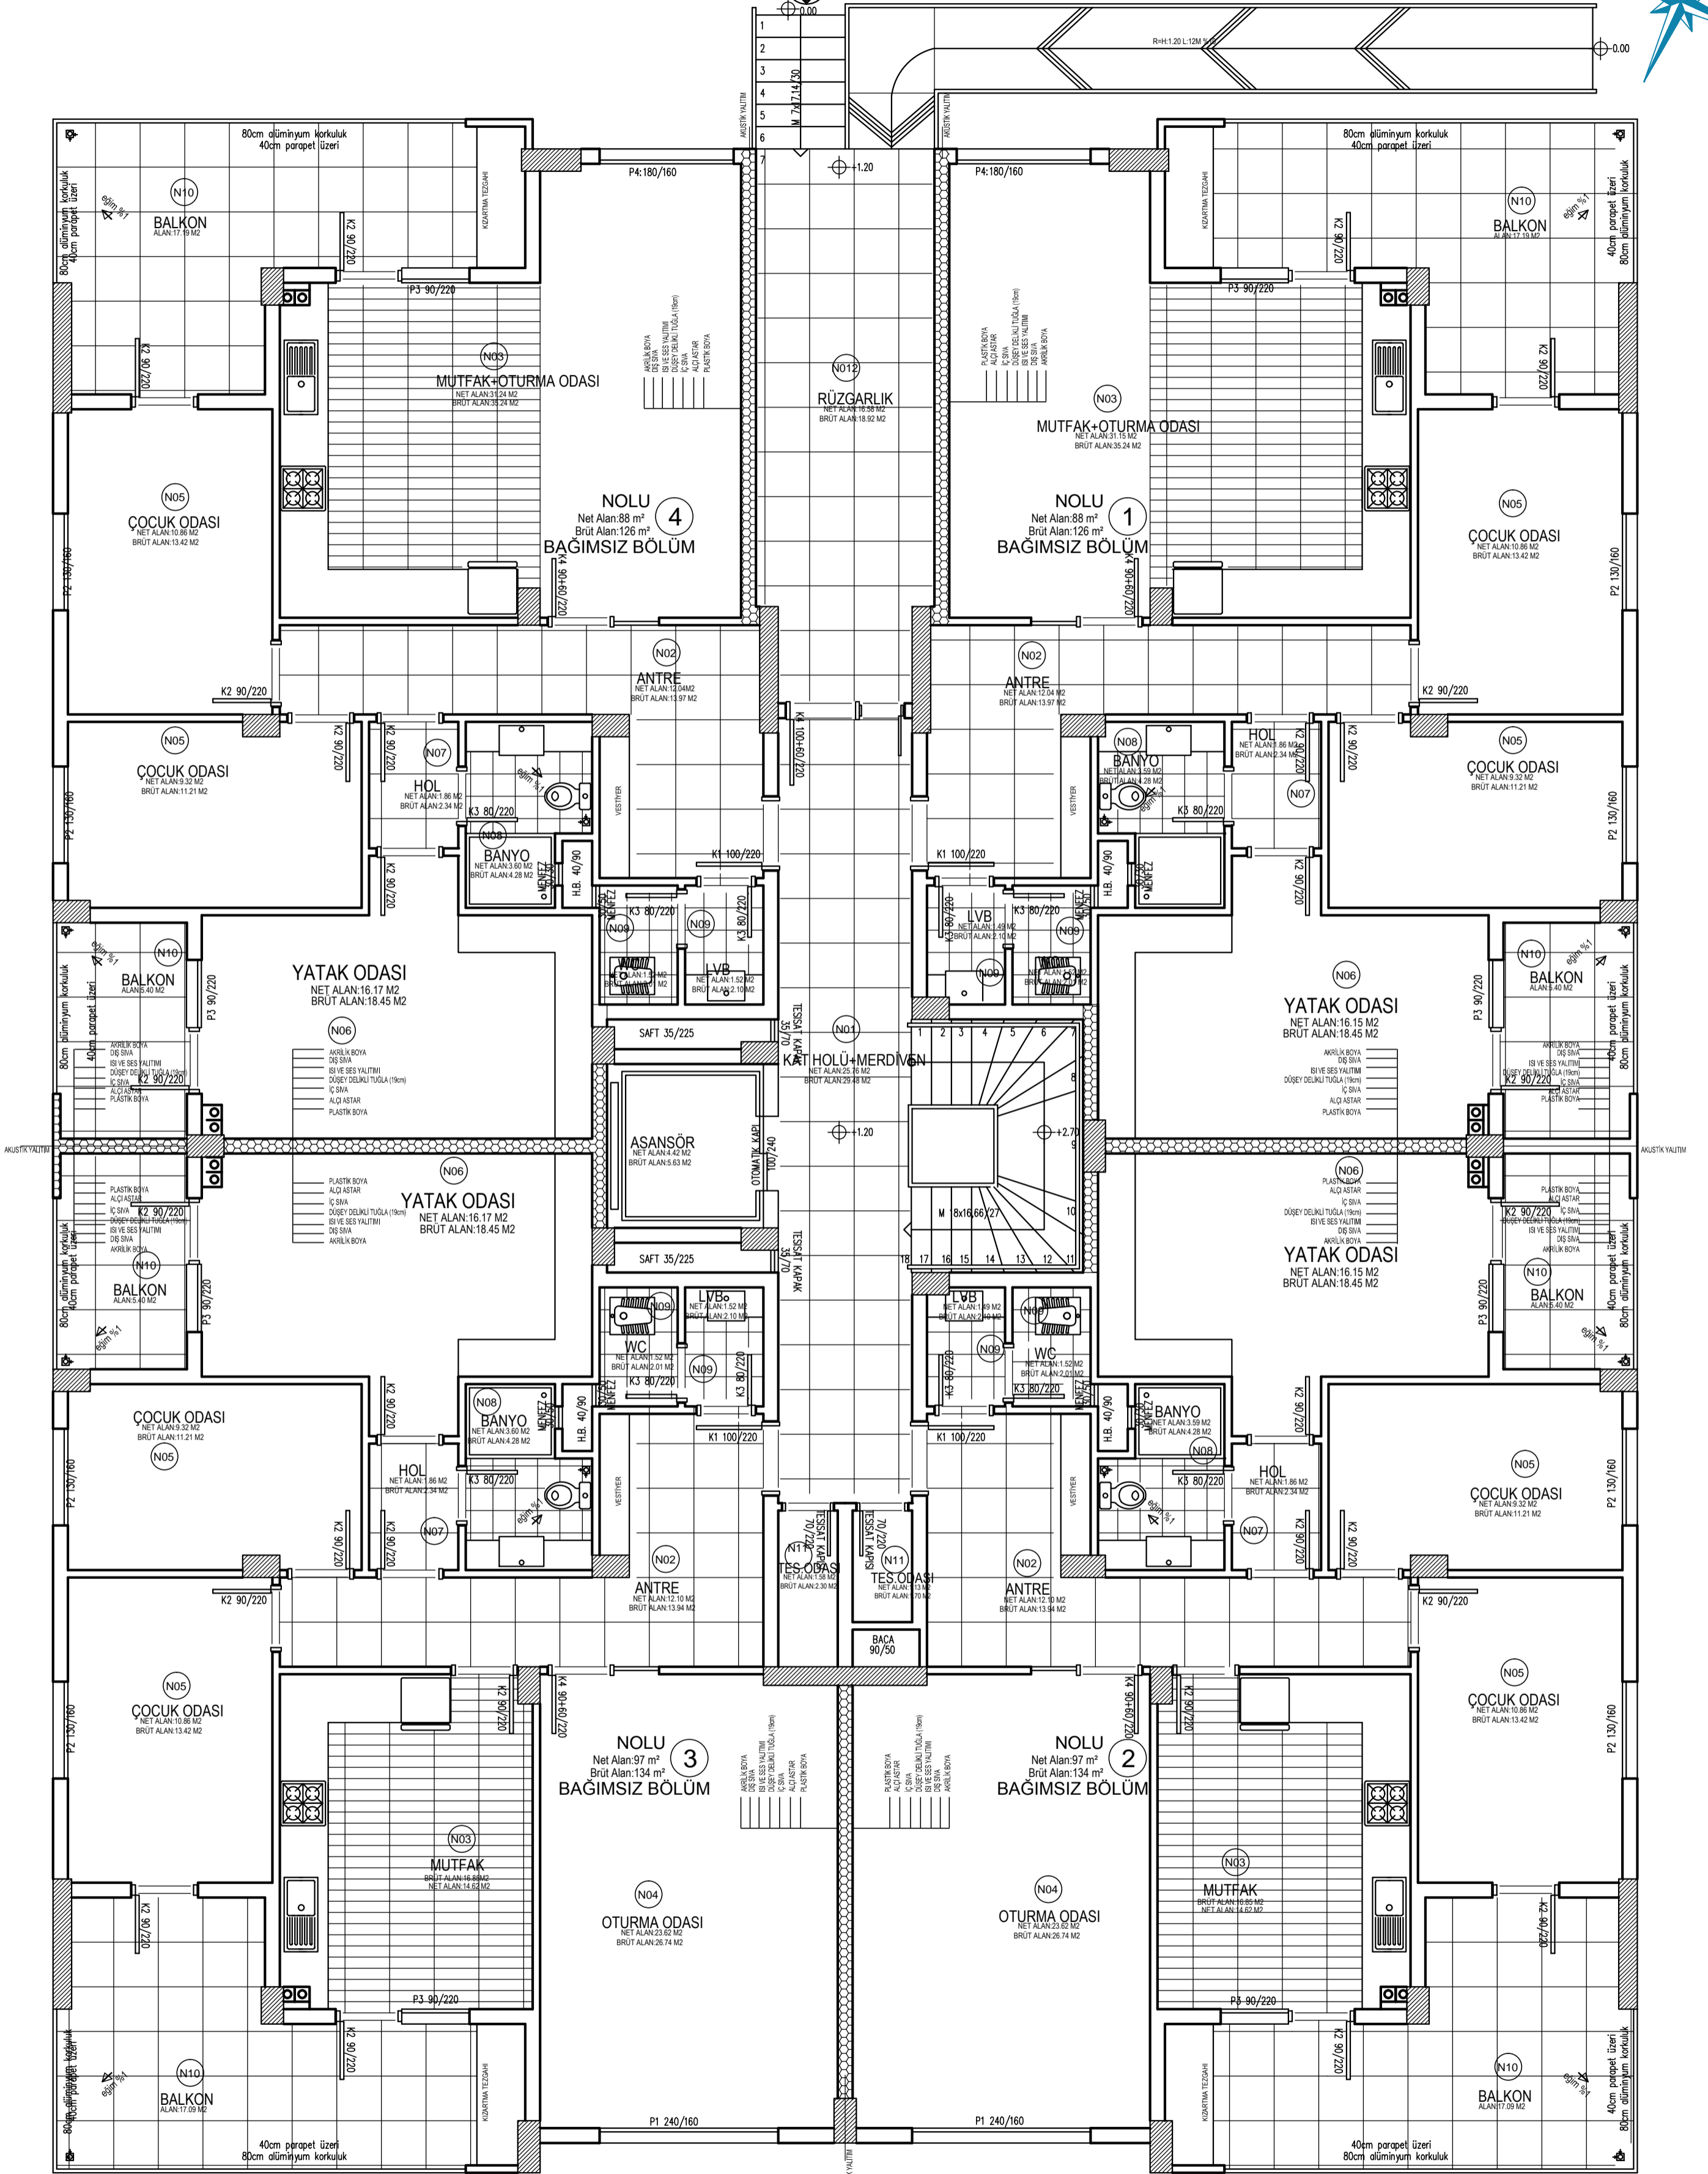


BINA GİRİŞİ

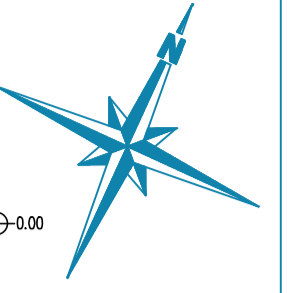

ZEMİN KAT PLANI
ÖLÇEK: 1/50

TABLİYE ALANI: 581 M2